


NOTES:
 THIS DRAWING TO BE READ IN CONJUNCTION WITH ALL RELEVANT CONSULTANTS DRAWINGS
 ANY DISCREPANCIES TO BE BROUGHT TO THE ATTENTION OF THE ARCHITECT/DESIGNER Oases Design IMMEDIATELY

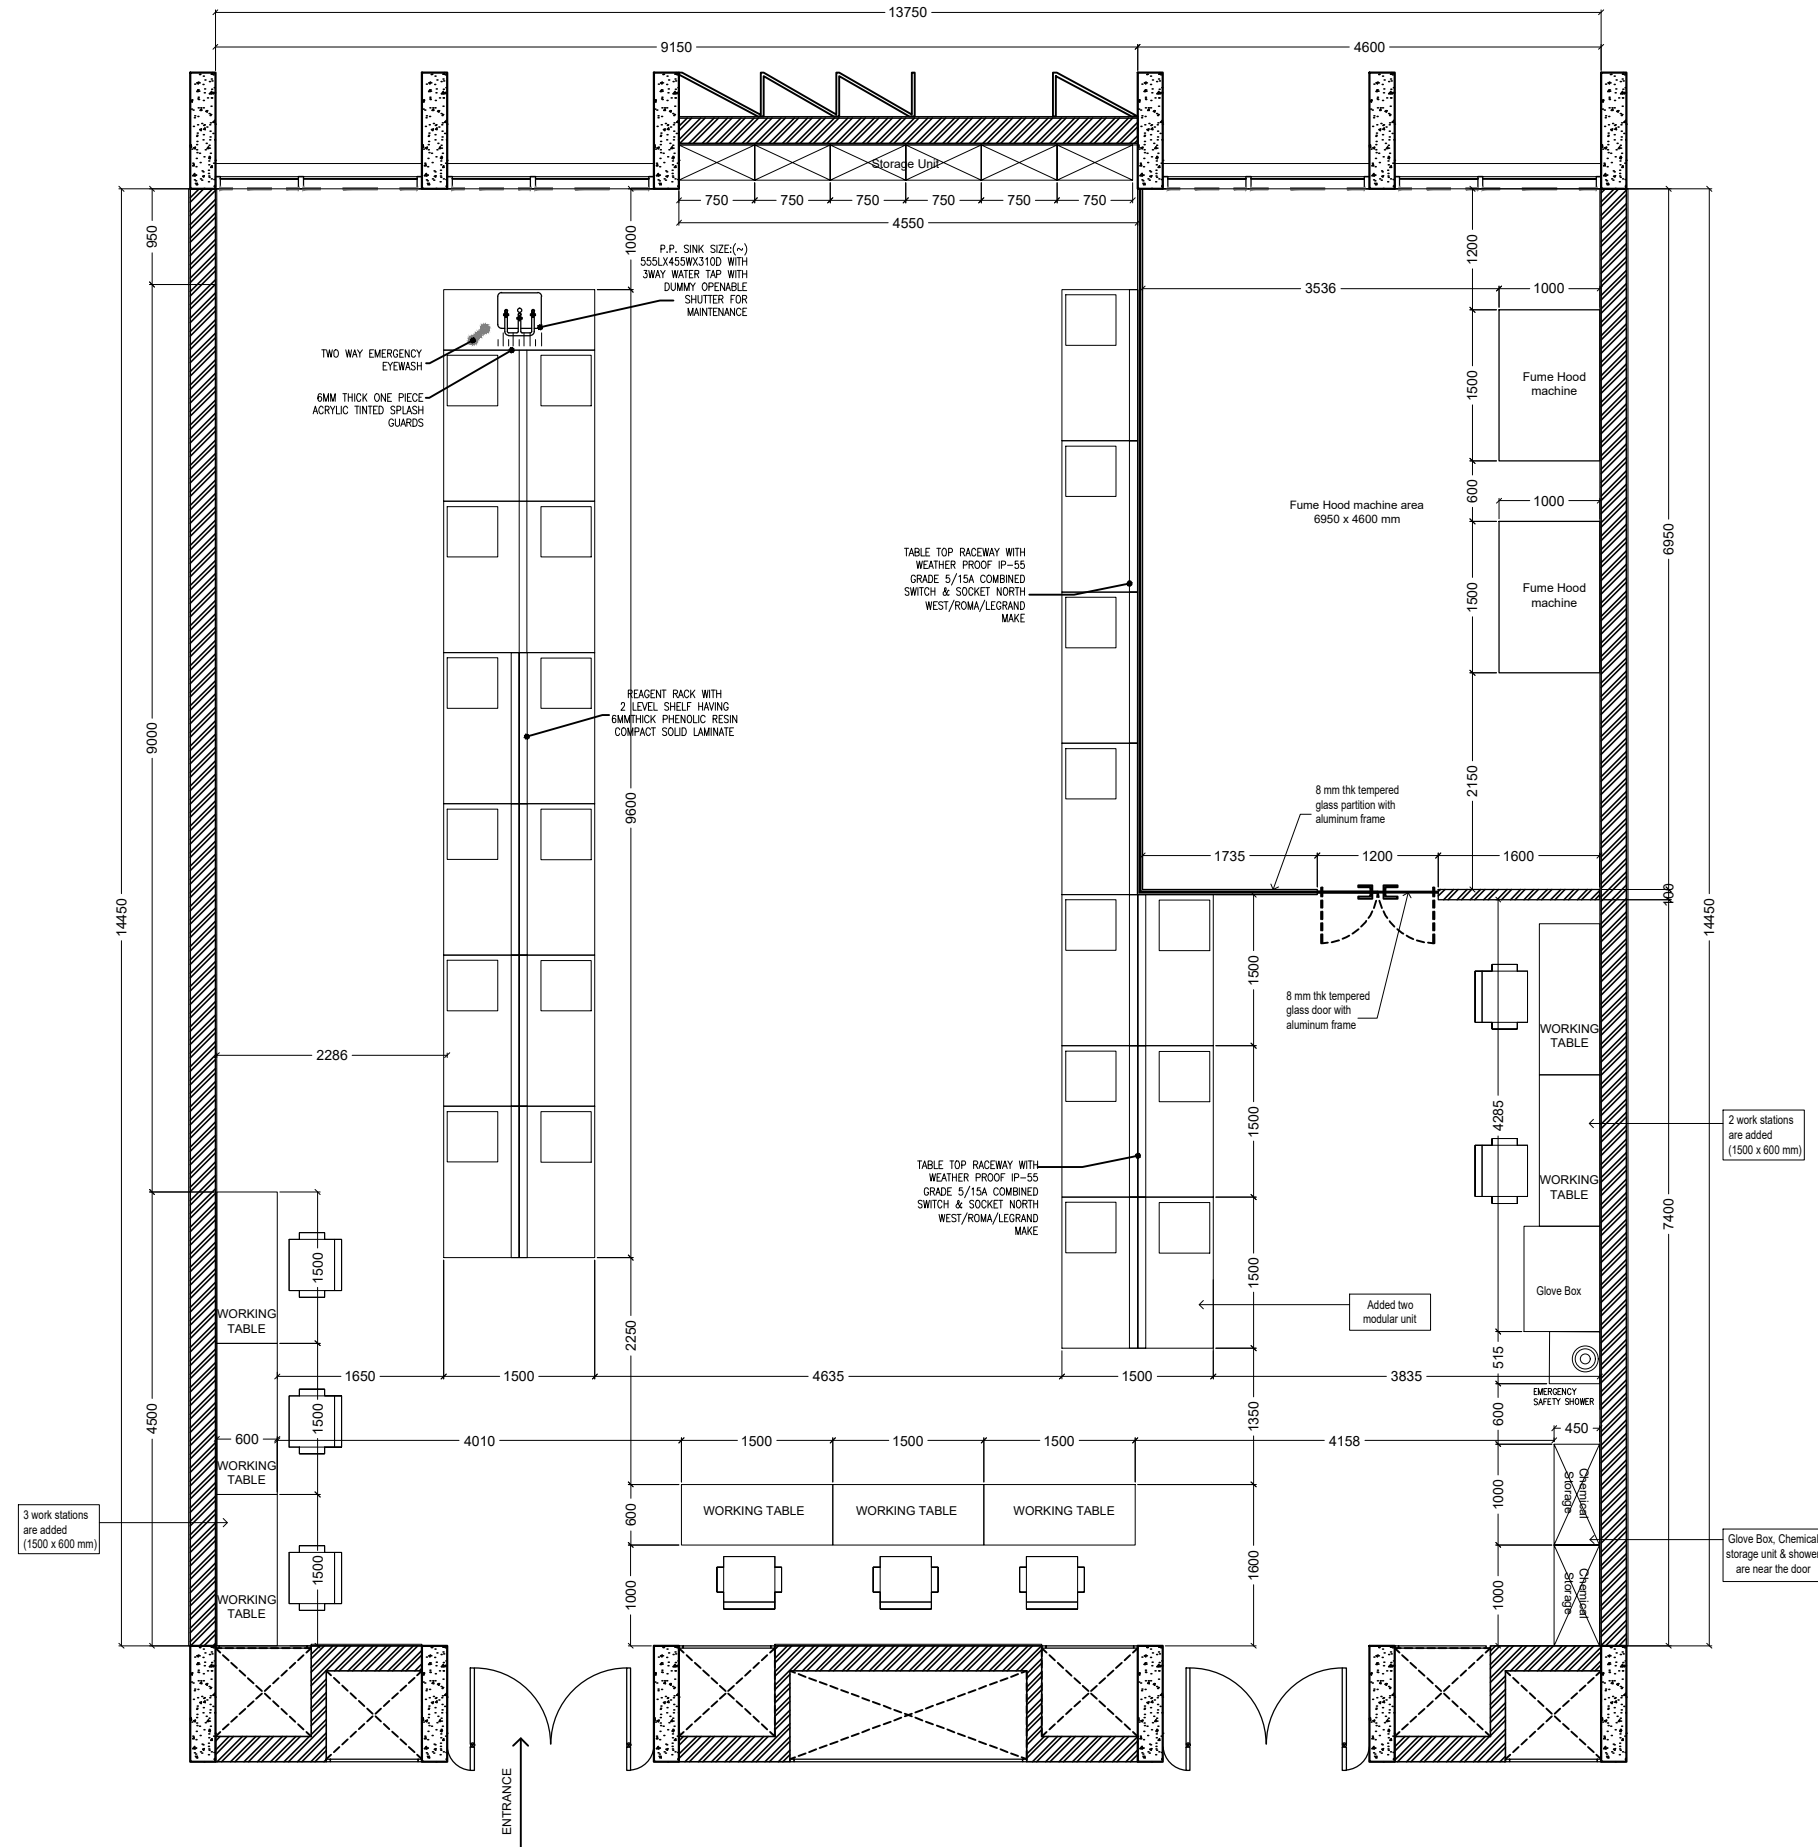

REV.	DESCRIPTION	
REV.	DATE	PURPOSE OF ISSUE

CLIENT:
Ahmedabad university

PROJECT:
Chemistry Lab

LOCATION:
**Ahmedabad university,
 Ahmedabad**

DRAWING:
FURNITURE PLAN

DWG NO:
OD101_01

SCALE:
1:75

DATE:
11-03-2026

REV:
V3

DESIGN AND LEAD CONSULTANT:
OASES DESIGN
 t: +91 9925758685
 e: studio@oasesdesign.in
 w: www.oasesdesign.in
 Gaa, 403110

scale 1:75

Furniture Plan

COPYRIGHT OASES DESIGN, 2025